



# ITU TELECOM WORLD 2006

ASIA WORLD-EXPO DECEMBER 4-8, 2006 HONG KONG FLOOR PLAN  
OUTDOOR EXHIBITION AREA

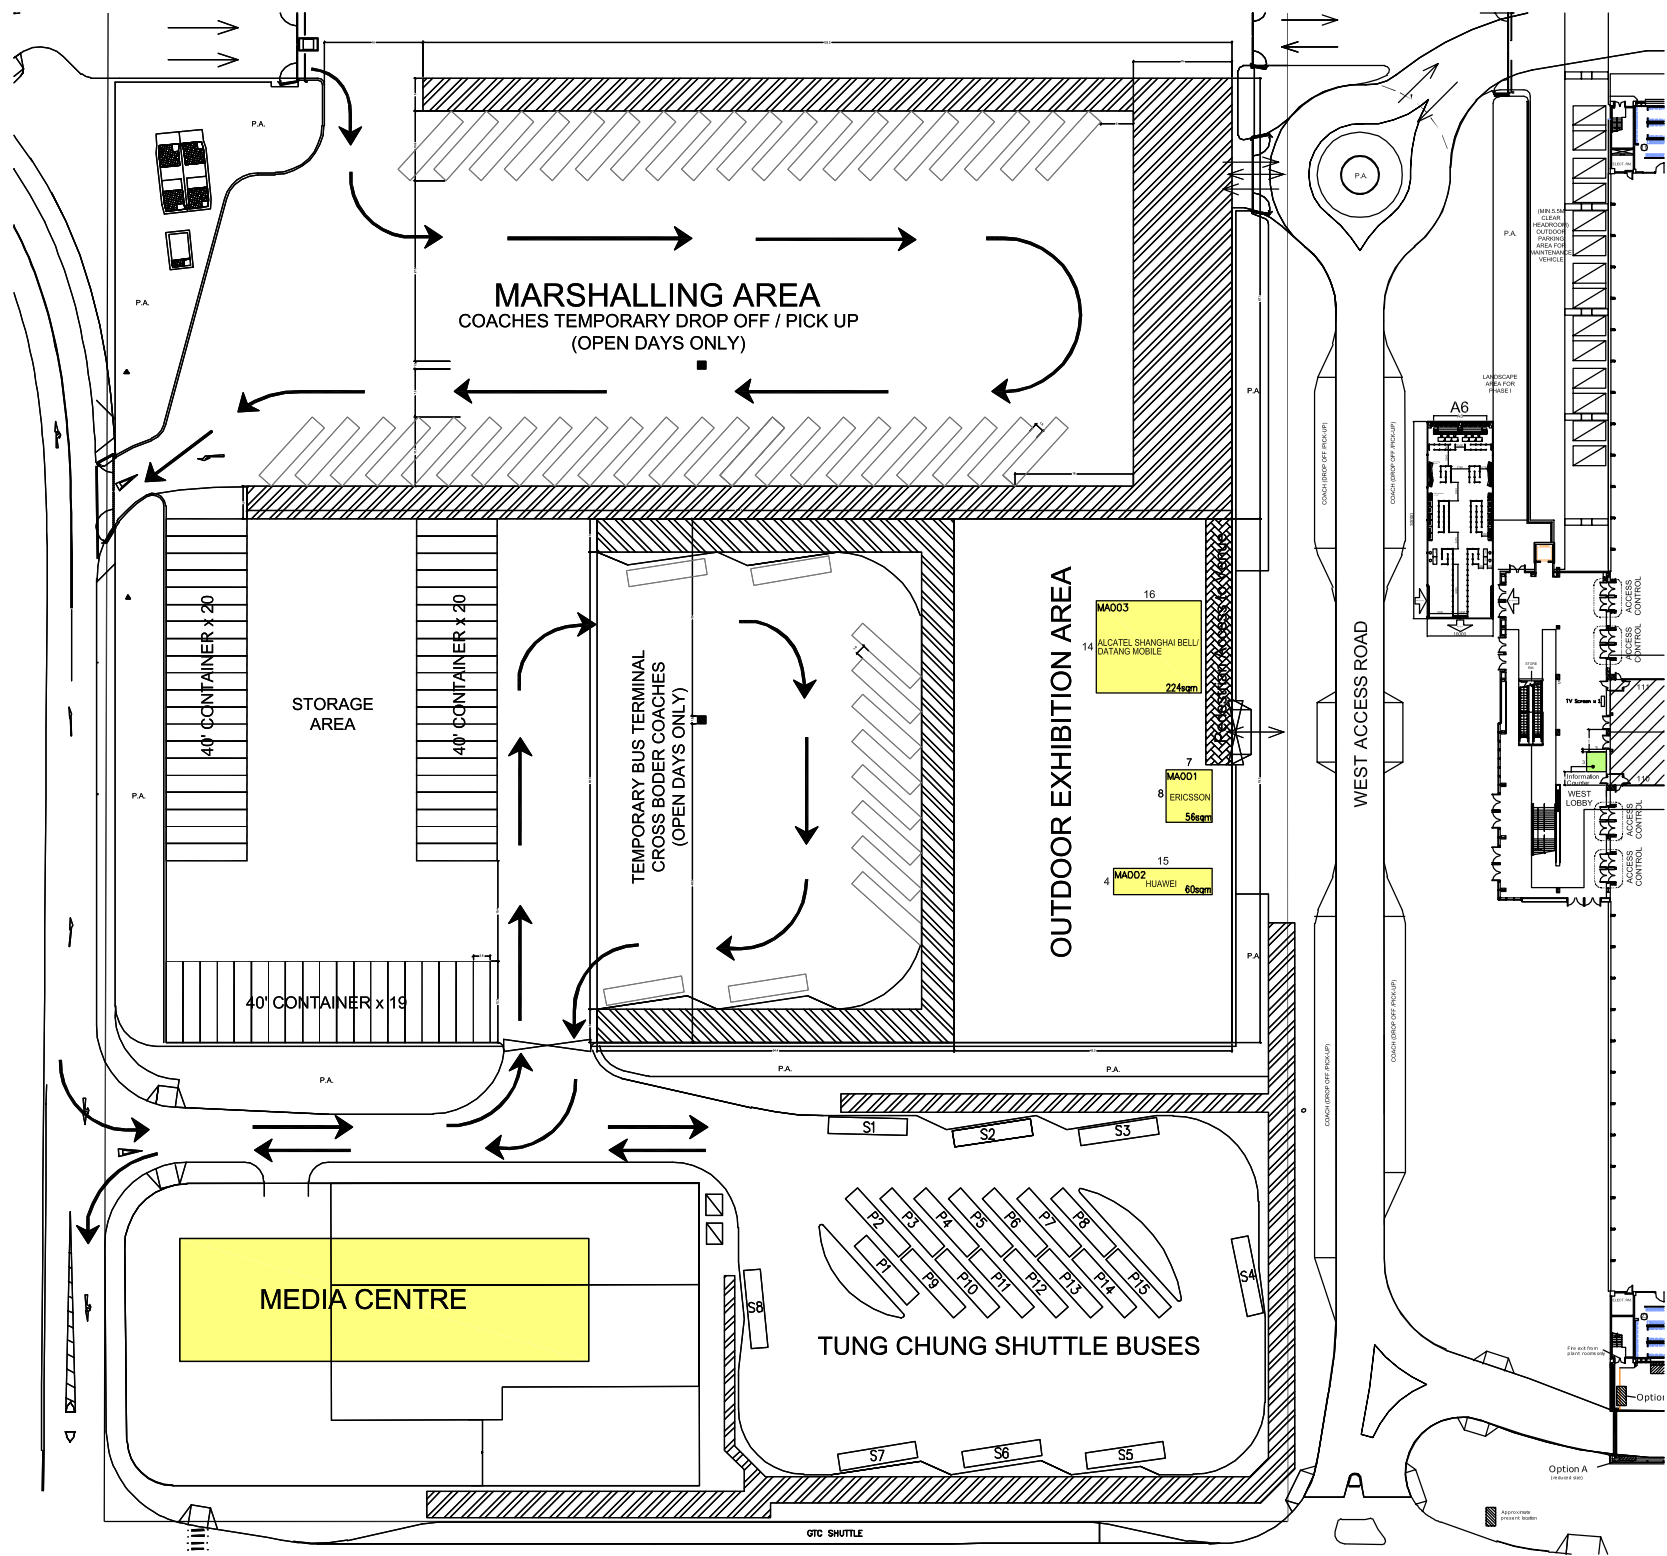

AsiaWorld-Expo Exhibition Hall Location  
亞洲國際博覽館位置圖



CLIENT	ITU
ORGANISER	ITU
PROJECT/EXHIBITION/SHOW	ITU TELECOM WORLD 2006
SHOW PERIOD	4-8 DEC, 2006
VENUE	GROUND FLOOR, AWE
CITY/COUNTRY	HK, CHINA
<div><p>This design is copyright of Pico Hong Kong Ltd. unauthorized use in part or in whole is subject to prosecution. This drawing is subject to modification to suit construction purpose.</p></div>	
SCALE	NTS
PERSON-IN-CHARGE	K.W. CHEUNG
PRODUCED BY	CAD DESIGN UNIT
DESIGNED BY	DATE
JOSEPH LI	11/11/06
VERIFIED BY	DATE
APPROVED BY	DATE
REMARK	FILE NAME : ITU
JOB NO.	
DRAWING TITLE	FLOOR PLAN
VERSION	52