


# ITU TELECOM WORLD 2006

ASIA WORLD-EXPO DECEMBER 4-8, 2006 HONG KONG FLOOR PLAN

-HALL 8 & 10



AsiaWorld-Expo Exhibition Hall Location  
亞洲國際博覽館位置圖

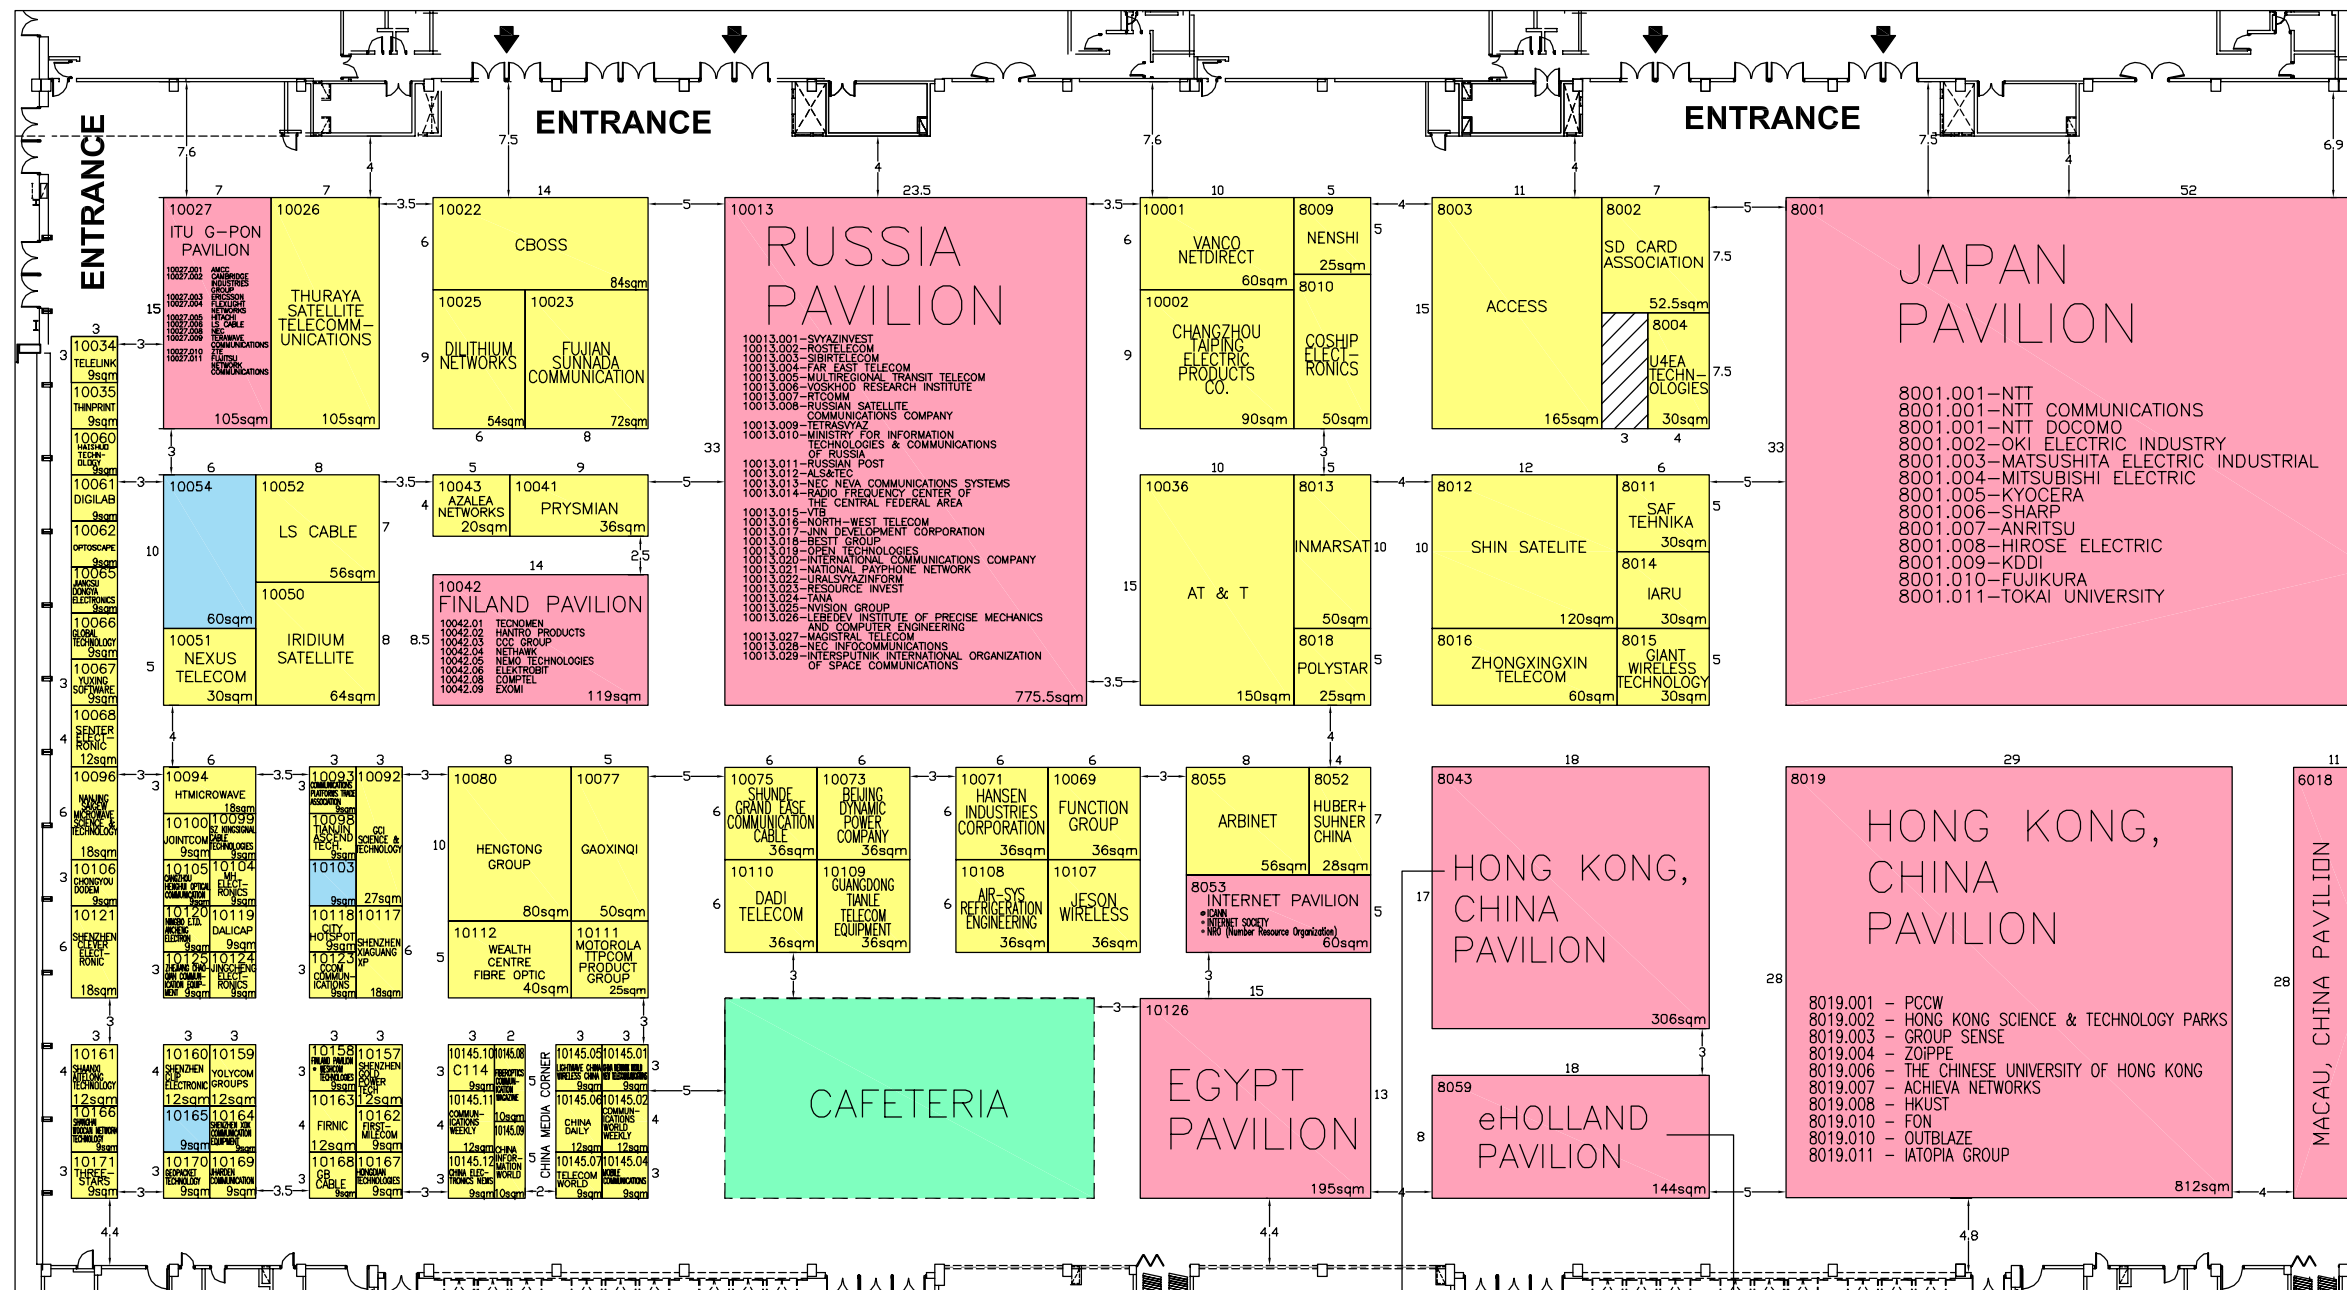

- 8043.001 Hong Kong SARG - Buildings Department
- 8043.001 Hong Kong SARG - Census & Statistics Department
- 8043.001 Hong Kong SARG - Civil Aviation Department
- 8043.001 Hong Kong SARG - Civil Engineering & Development Department
- 8043.001 Hong Kong SARG - Education & Manpower Bureau
- 8043.001 Hong Kong SARG - Hong Kong Observatory
- 8043.001 Hong Kong SARG - Immigration Department
- 8043.001 Hong Kong SARG - Intellectual Property Department
- 8043.001 Hong Kong SARG - Invest Hong Kong
- 8043.001 Hong Kong SARG - Lands Department
- 8043.001 Hong Kong SARG - Office of the Government Chief Information Officer
- 8043.001 Hong Kong SARG - Planning Department
- 8043.001 Hong Kong SARG - The Land Registry
- 8043.002 Hong Kong Applied Science and Technology Research Institute (ASTRI)

- 8059.001 Netherlands' Ministry of Economic Affairs
- 8059.002 Waag Society
- 8059.003 Teydo
- 8059.004 SURFnet
- 8059.005 NIRICT
- 8059.006 Netherlands Foreign Investment Agency
- 8059.007 LogicaCMG Consulting
- 8059.008 Hopling Technologies
- 8059.009 Domotica
- 8059.010 Close the Gap
- 8059.011 BGIN
- 8059.012 Amsterdam Foreign Investment Office

CLIENT	ITU
ORGANISER	ITU
PROJECT/EXHIBITION/SHOW	ITU TELECOM WORLD 2006
SHOW PERIOD	4-8 DEC, 2006
VENUE	HALL 8 & 10, AWE
CITY/COUNTRY	HK, CHINA
	This design is copyright of Pico Hong Kong Ltd. unauthorized use in part or in whole is subject to prosecution. This drawing is subject to modification to suit construction purpose.
SCALE	1 : 450
PERSON-IN-CHARGE	K.W. CHEUNG
PRODUCED BY	CAD DESIGN UNIT
DESIGNED BY	DATE
MEPHISTO	13/11/06
VERIFIED BY	DATE
APPROVED BY	DATE
REMARK	
FILE NAME :	ITU
JOB NO.	
DRAWING TITLE	FLOOR PLAN
VERSION	57